

DIST	COUNTY	ROUTE	KILOMETER POST TOTAL PROJECT	SHEET No.	TOTAL SHEETS
04	SF	80	13.2/13.9	166 S1	1204

[Signature] 6/12/08
 REGISTERED ELECTRICAL ENGINEER DATE


PLANS APPROVAL DATE _____

PB AMERICAS, Inc.
 A Parsons Brinckerhoff Company
 303 Second St., Suite 700N
 San Francisco, CA 94107-1317

[Seal: REGISTERED PROFESSIONAL ENGINEER, FADI WALIEDDINE, No. 11465, Exp. 12/31/2009, ELECTRICAL, STATE OF CALIFORNIA]


The State of California or its officers or agents shall not be responsible for the accuracy or completeness of electronic copies of this plan sheet.

Caltrans now has a web site! To get to the web site, go to <http://www.dot.ca.gov>

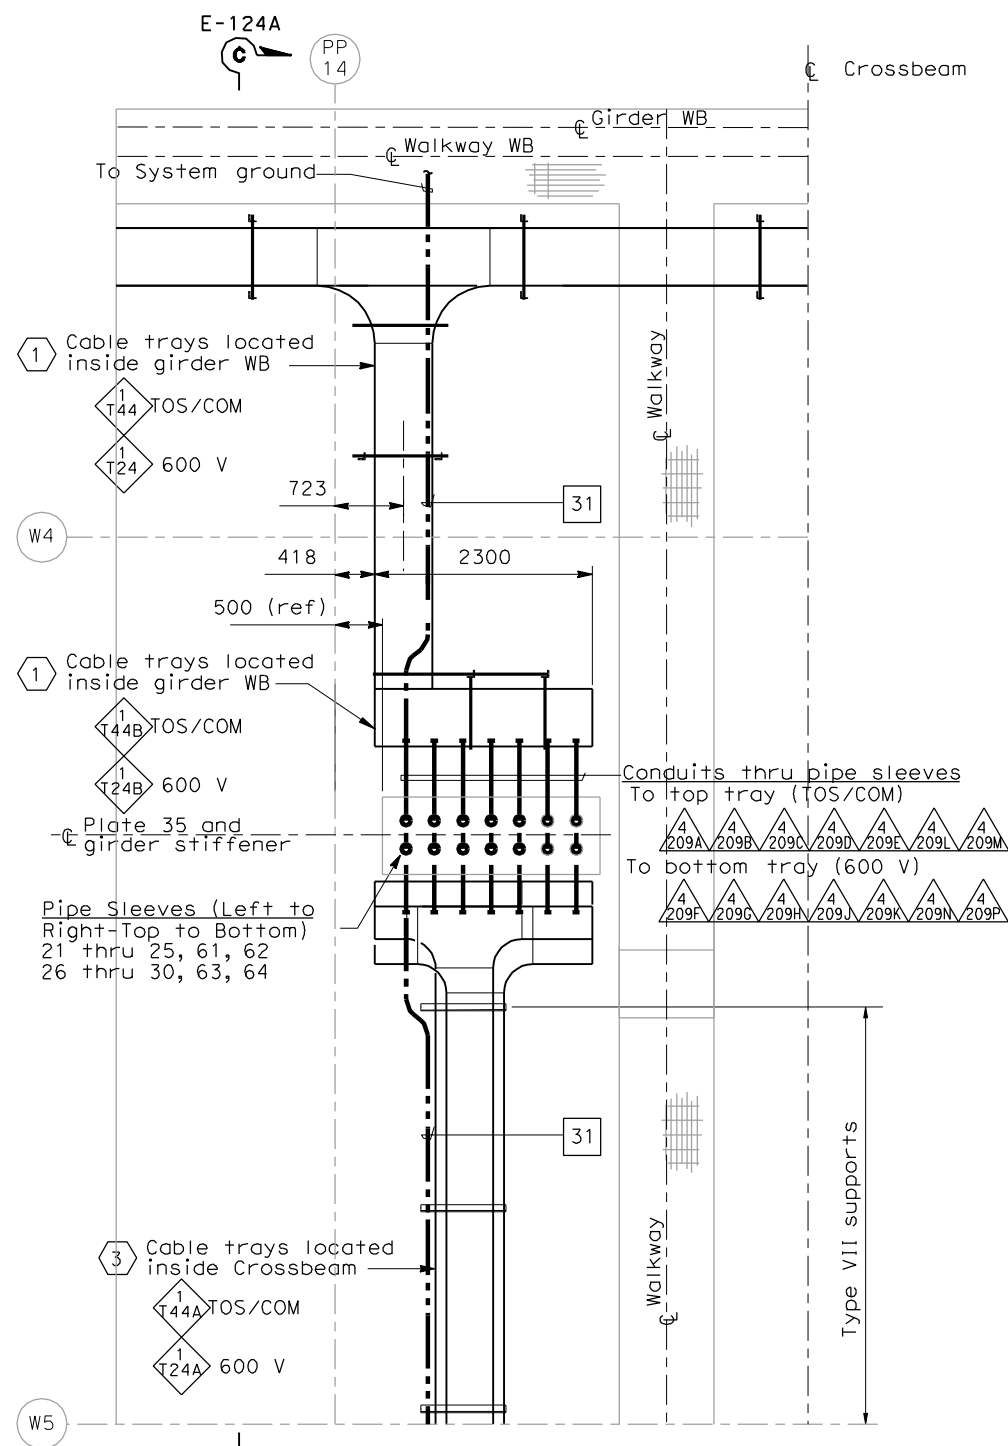


CABLE TRAY PLAN - DETAIL 4

SCALE 1:40

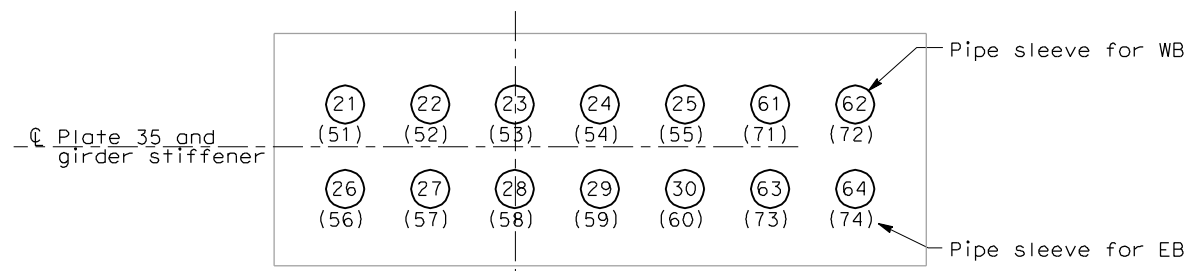


PIPE SLEEVE LOCATION

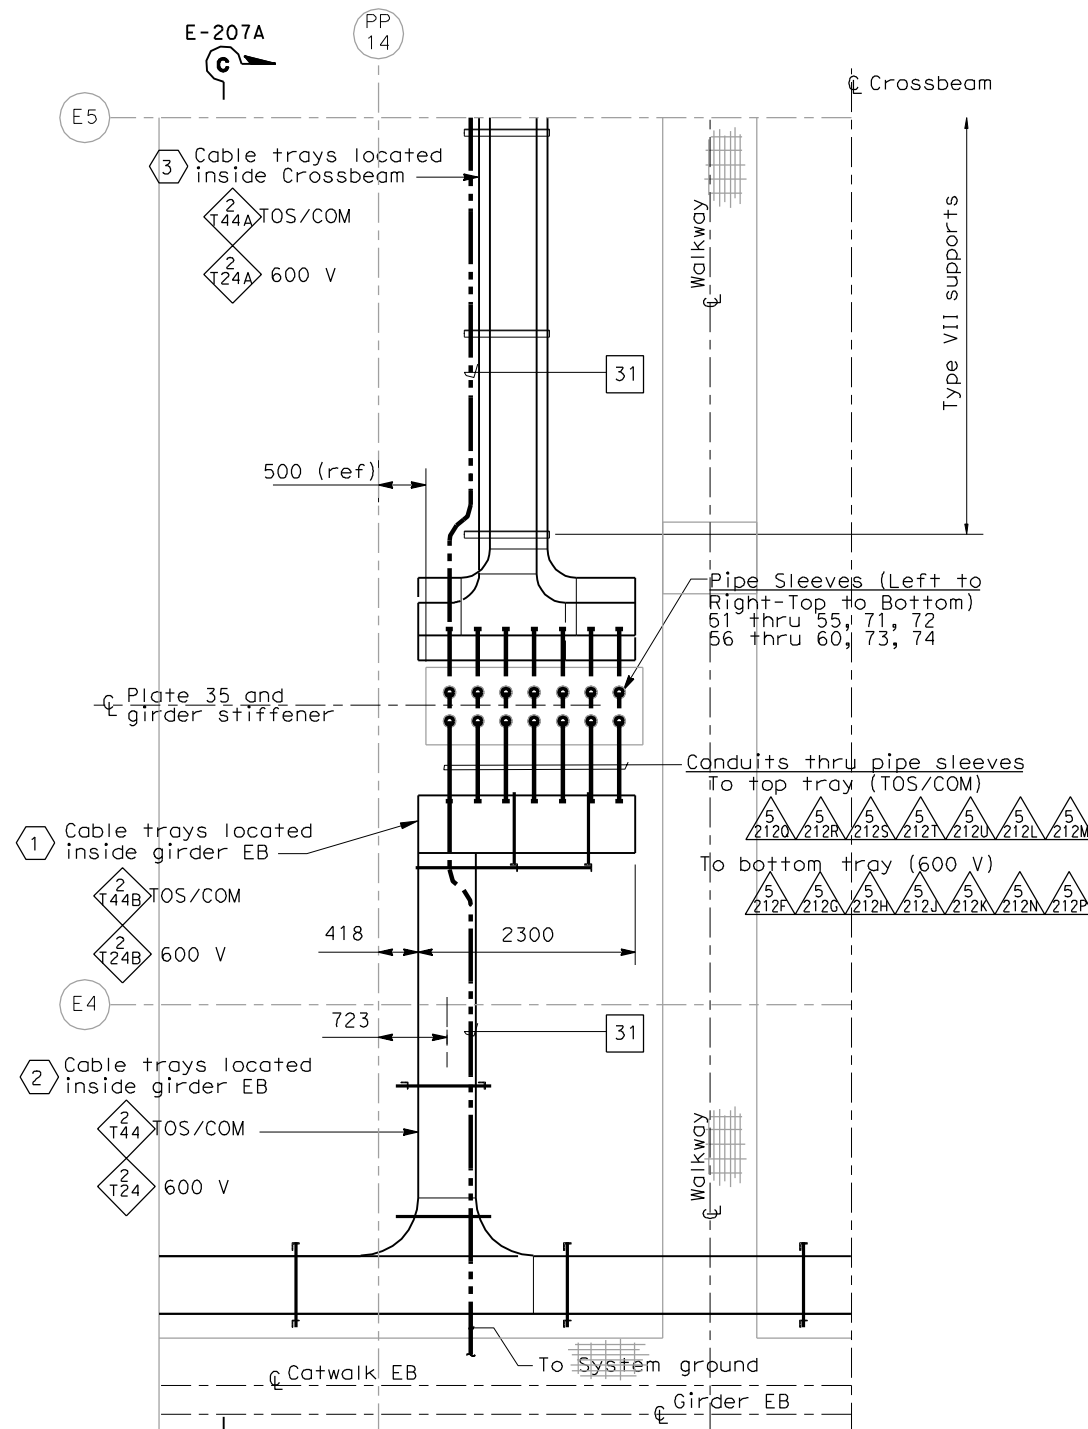

CABLE TRAY PLAN - DETAIL 5

SCALE 1:40

REQUEST FOR INFORMATION NOT ADDRESSED IN THIS CCO REMAIN IN FORCE						
	10/30/08	SERVICE PLATFORM ELECTRICAL CHANGES	RR MP	RG FW	55	
MARK	DATE	DESCRIPTIONS	BY	CH'D	CCO#	
REVISIONS						

CONTRACT CHANGE ORDER NO. _____
SHEET _____ OF _____

DETAILS
SAS SUPERSTRUCTURE GIRDER WESTBOUND
CONDUIT, GROUNDING AND CABLE TRAY PLAN


SCALE AS NOTED

E-114A

THIS PLAN IS ACCURATE FOR ELECTRICAL WORK ONLY.

ALL DIMENSIONS ARE IN MILLIMETERS UNLESS OTHERWISE SHOWN

FOR REDUCED PLANS ORIGINAL
SCALE IS IN MILLIMETERS

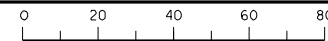

DGN FILE =>T:\13103\MS\pse\SAS Struc\CC0\SAS CC055\2008-10-30_	Issued for Submittal\04-0120f1_	0166S01.dgn
USERNAME =>llorico	CU 04251	EA 0120F1

DATE PLOTTED => 11/10/2008	TIME PLOTTED => 8:52:55 AM
LAST REVISION	
00-00-00	